
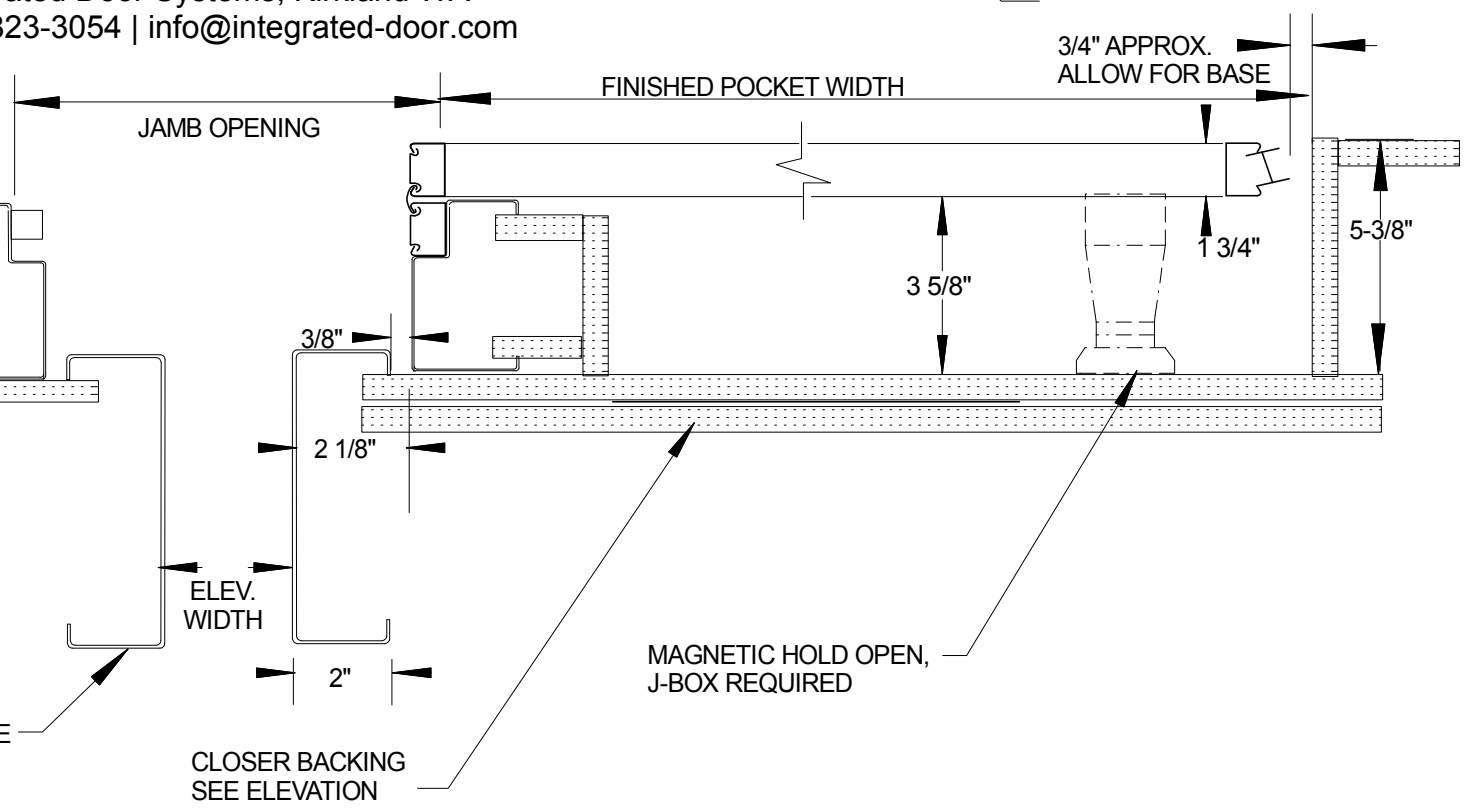
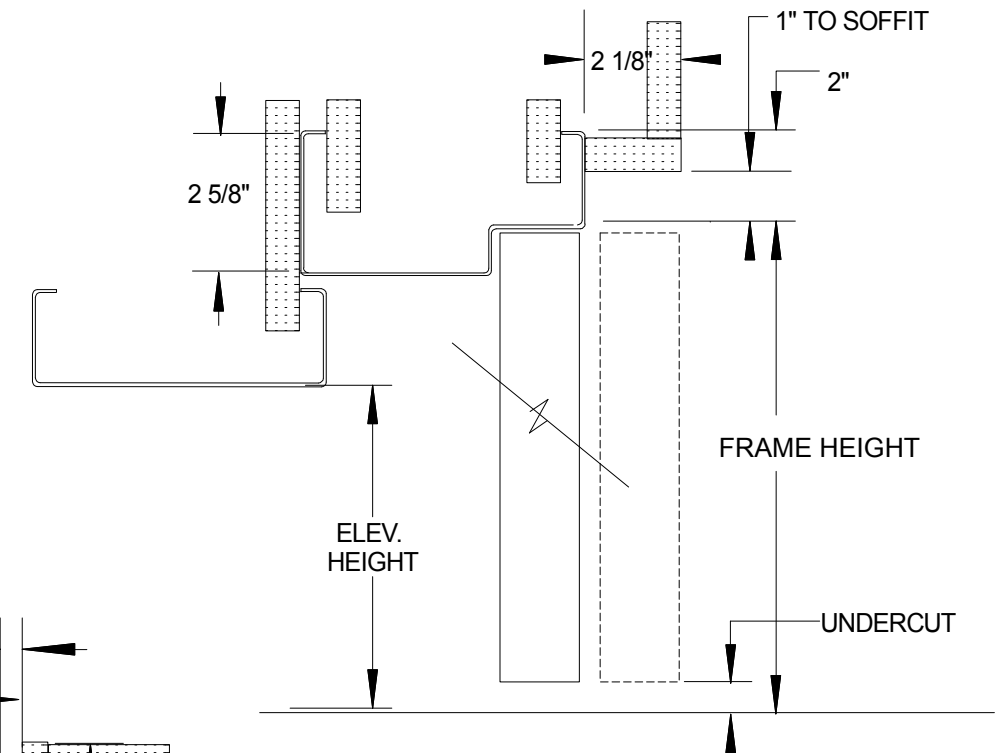


Integrated Door Systems, Kirkland WA  
425-823-3054 | info@integrated-door.com

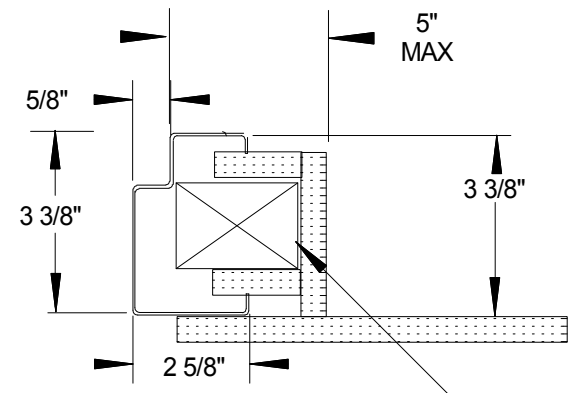

ELEVATOR FRAME

ELEV. WIDTH

CLOSER BACKING  
SEE ELEVATION

MAGNETIC HOLD OPEN,  
J-BOX REQUIRED